

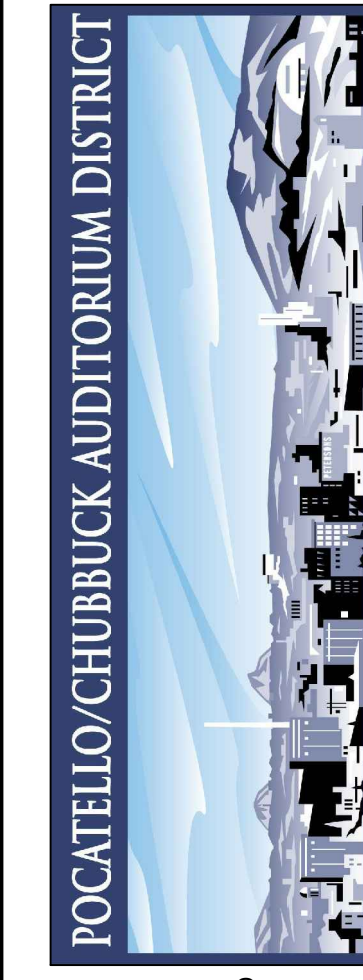


FLOOR PLAN
 SCALE: 1/8"=1'-0"
 approximate area: 40,320 sq.ft.

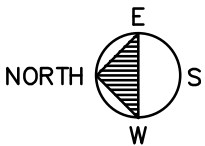

New Building for:
POCATELLO/CHUBBUCK AUDITORIUM DISTRICT
 Chubbuck, Idaho

340 East Clark Street, Suite A
 Pocatello, Idaho 83201
 Phone (208) 233-4548
 Fax (208) 233-0263
 email ted@bootharchitecture.com

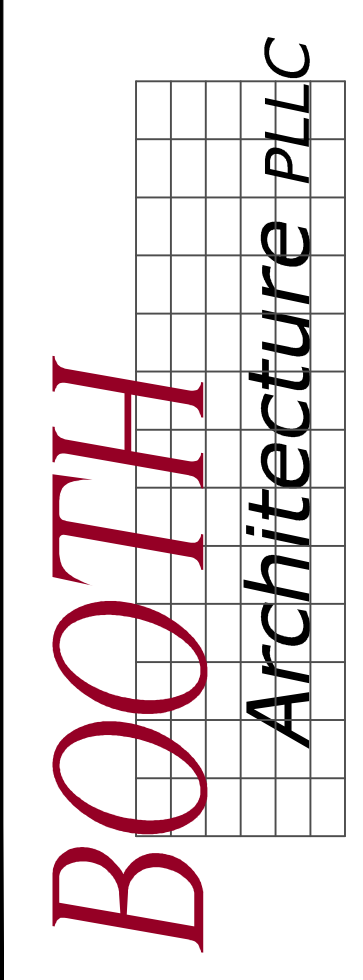

Building Plan
 Date 02/12/2014
 Sheet No. **A1.0**